

Fully welded closed end sections

DETAIL A  
SCALE 1 / 20

176 x 32mm Boards  
to follow posts.

176 x 32mm boards  
on all 3 seats.

32mm Angle on front of  
seat for Lighting Installation.

Full Section Posts with  
Bracketry for Timber screen  
facing front. Fixings to be from  
the rear.

Drainage  
Layer

DETAIL C  
SCALE 1 / 15  
Left End

DETAIL B  
SCALE 1 / 15  
Right End

DETAIL F  
SCALE 1 / 2  
Joining Detail

Radiused Edges

Butt Joints

**URBAN STREET DESIGNS LTD**

2015 © Urban Street Designs Ltd All Rights Reserved.  
USD. CONFIDENTIAL AND PROPRIETARY. ALL RIGHTS RESERVED. This document (and the information it contains) are the property of USD. By accepting it into your possession, you agree that you will keep this document, and all information contained herein, in strictest confidence, and will not copy, retransmit, use (except solely for the benefit of USD), sell, lend or otherwise dispose of, directly or indirectly, without the express written permission of USD, and this document will be returned to USD immediately upon request.

URBAN STREET DESIGNS LTD.  
ST MARYS STREET, NELSON, BB9 7BA.  
TEL: +44 (0)1282 507 656  
EMAIL: sales@urbanstreetdesigns.co.uk  
WEB PAGE: www.urbanstreetdesigns.co.uk

IF IN DOUBT ASK!

DRAWN BY: Liz  
DATE:  
SCALE: 1 / 40  
PAGE SIZE: A2  
PAGE No: 2 / 4

REPORT ALL ERRORS TO DRAWING OFFICE  
3rd ANGLE PROJECTION  
ALL DIMENSIONS ARE IN MILLIMETRES




MATERIAL + SPEC: Zintec  
FINISH: Powder-coated White  
DESCRIPTION/NOTES:

DRAWING NUMBER: 25 Copthall Avenue  
PART NUMBER: 25 Copthall Avenue - Planter  
CUSTOMER REF. DWG No:


REV:

# Joining Detail


## Modular Planter System

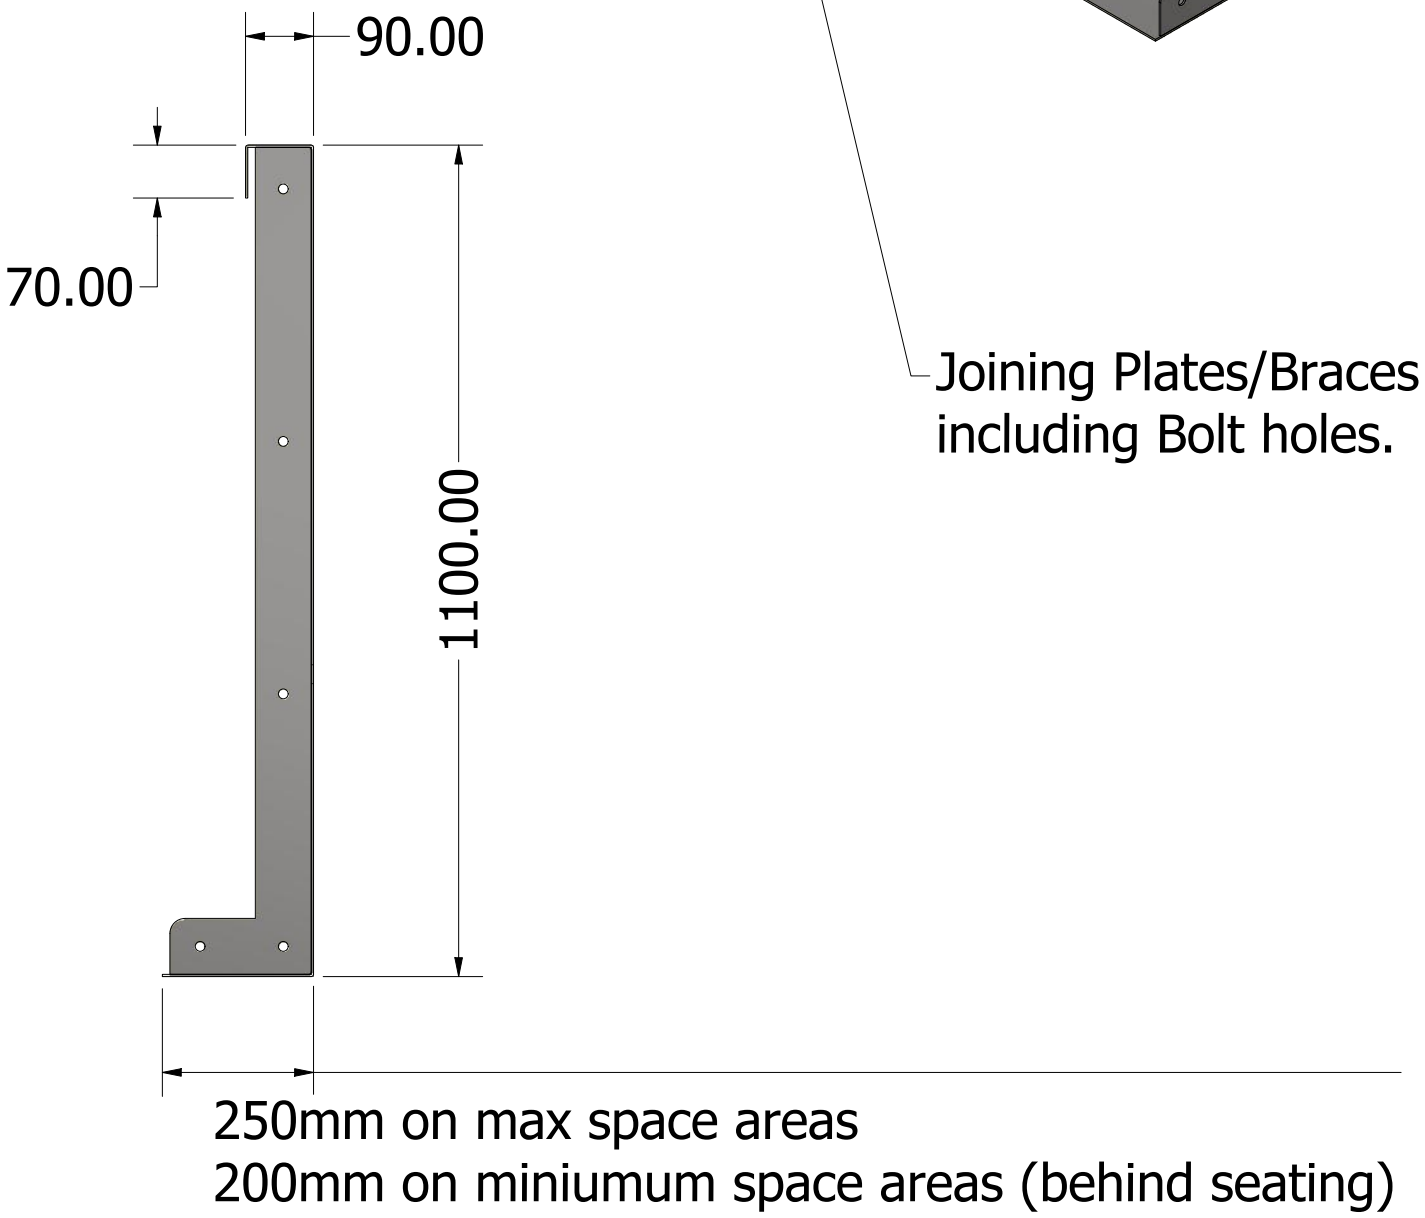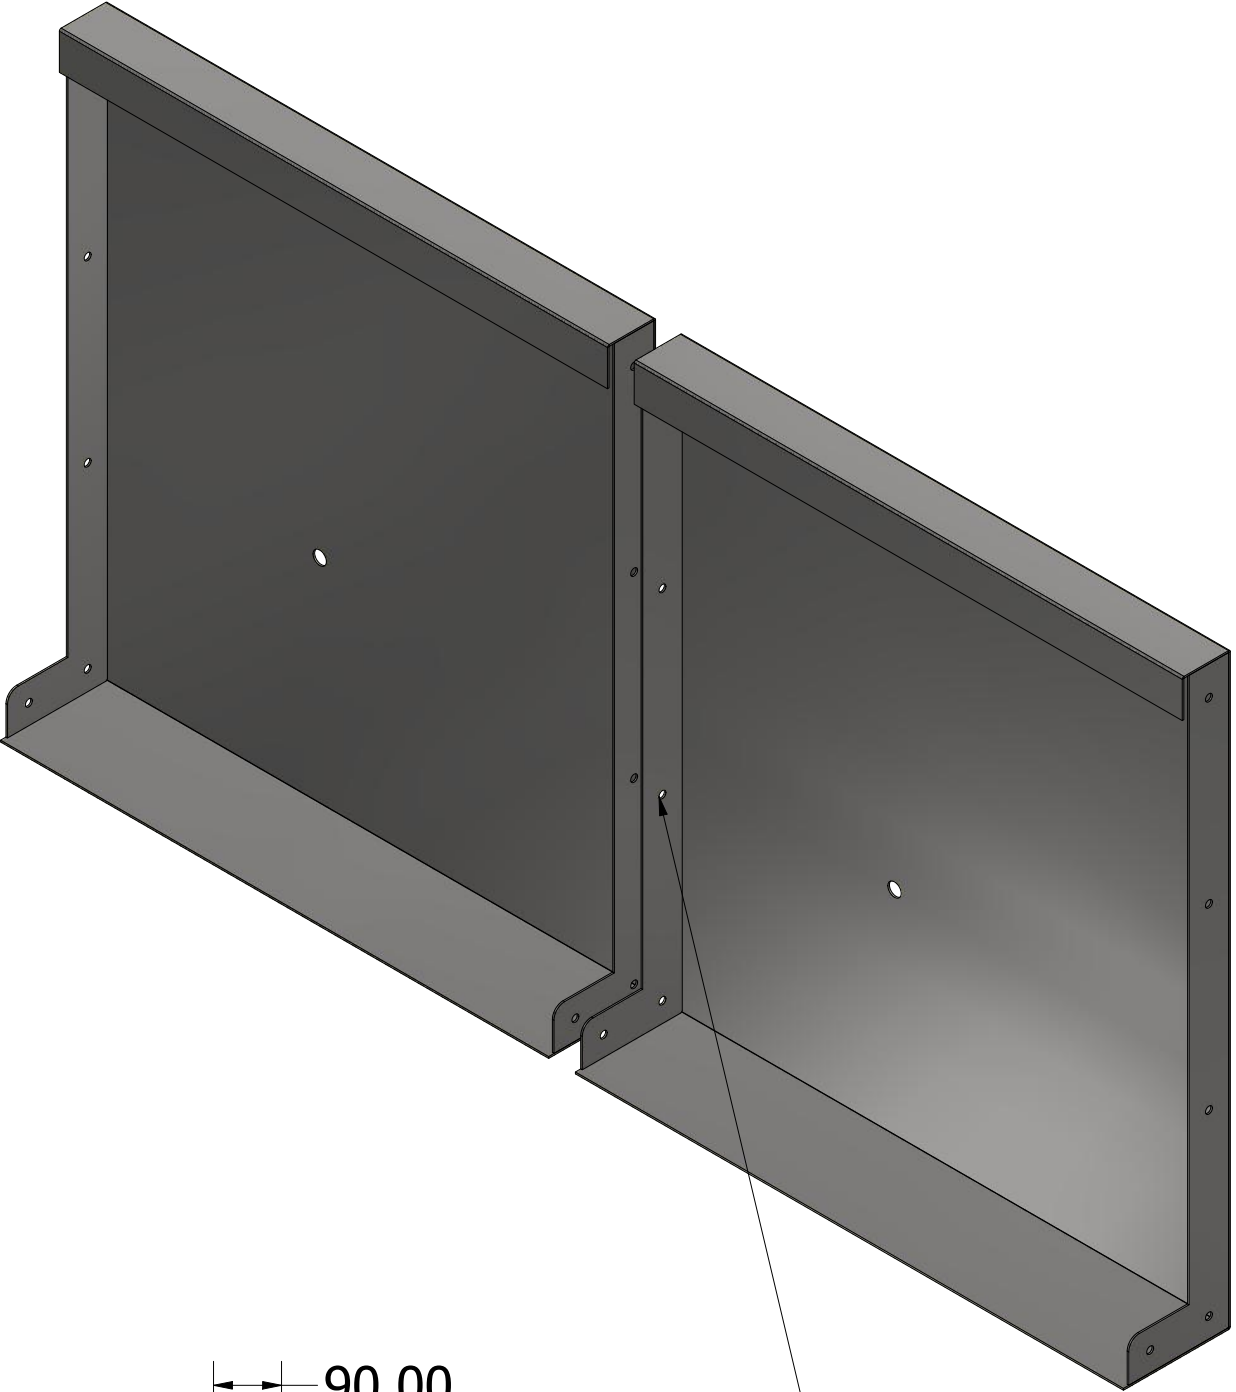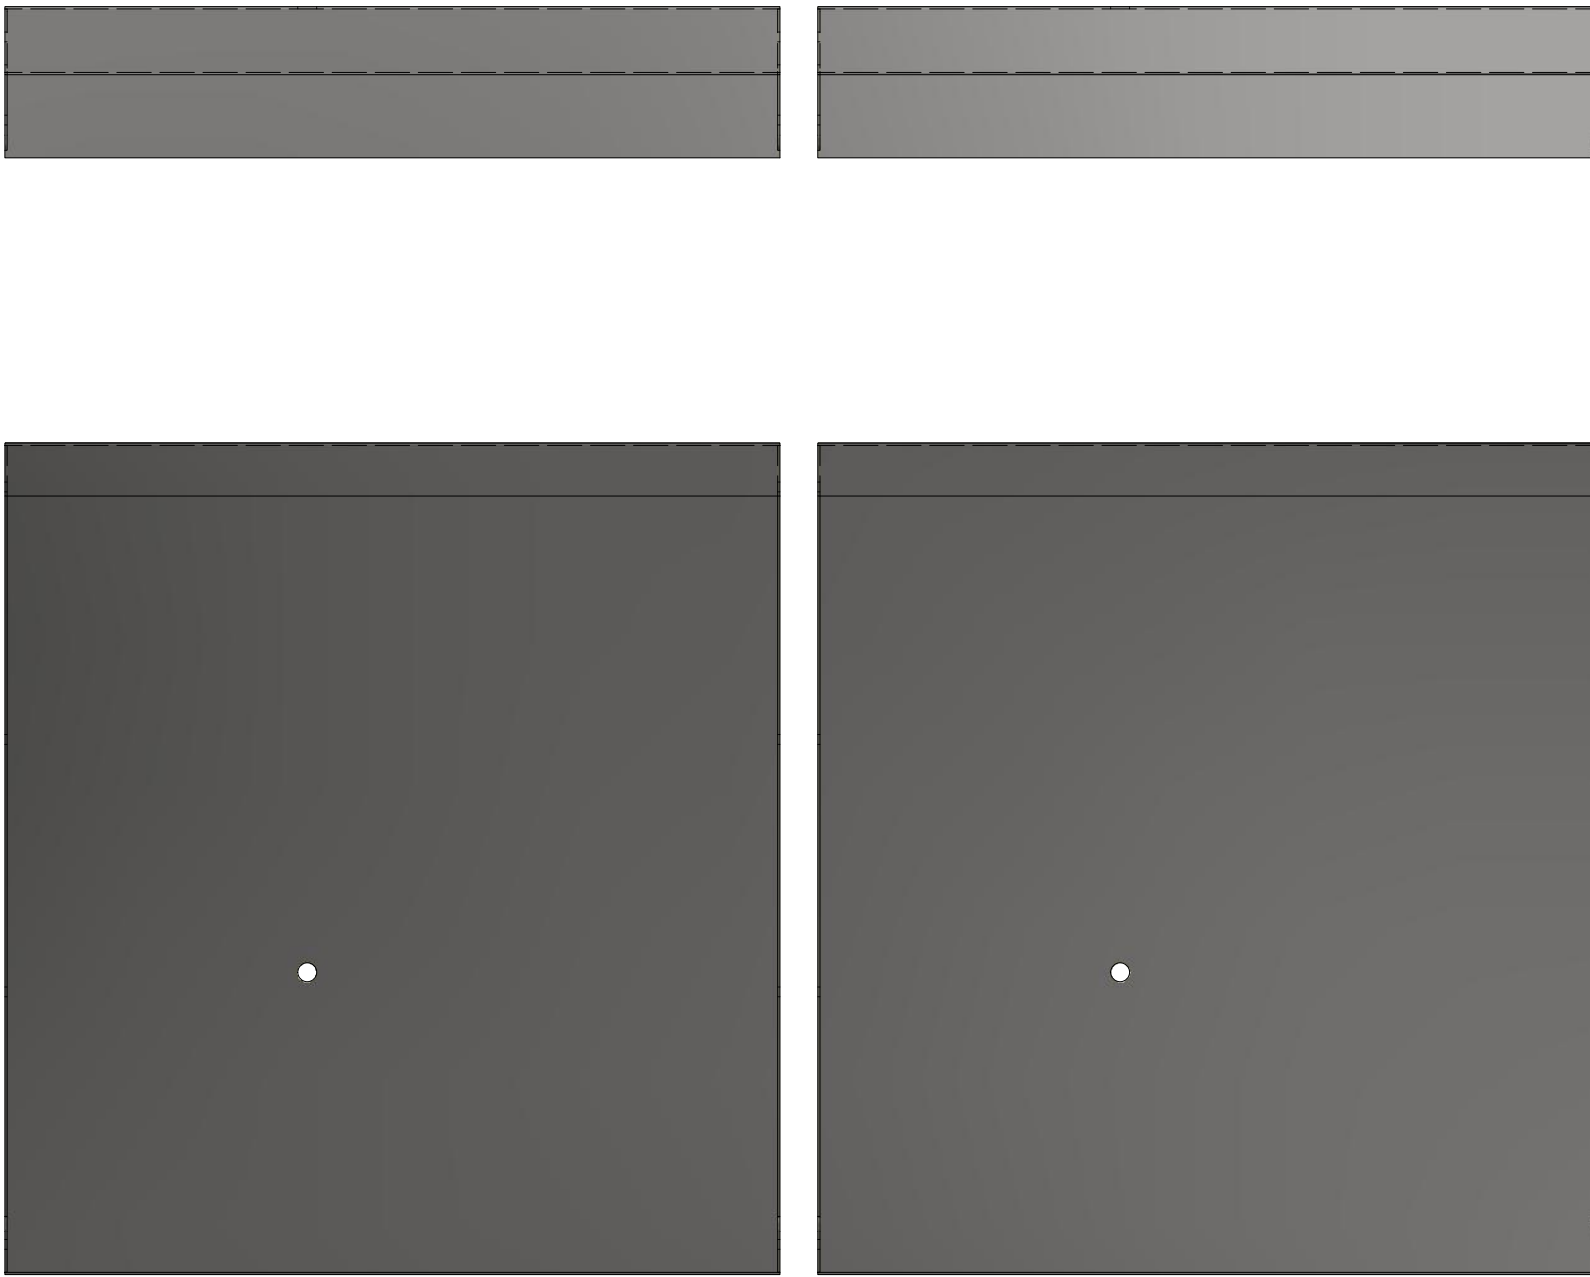





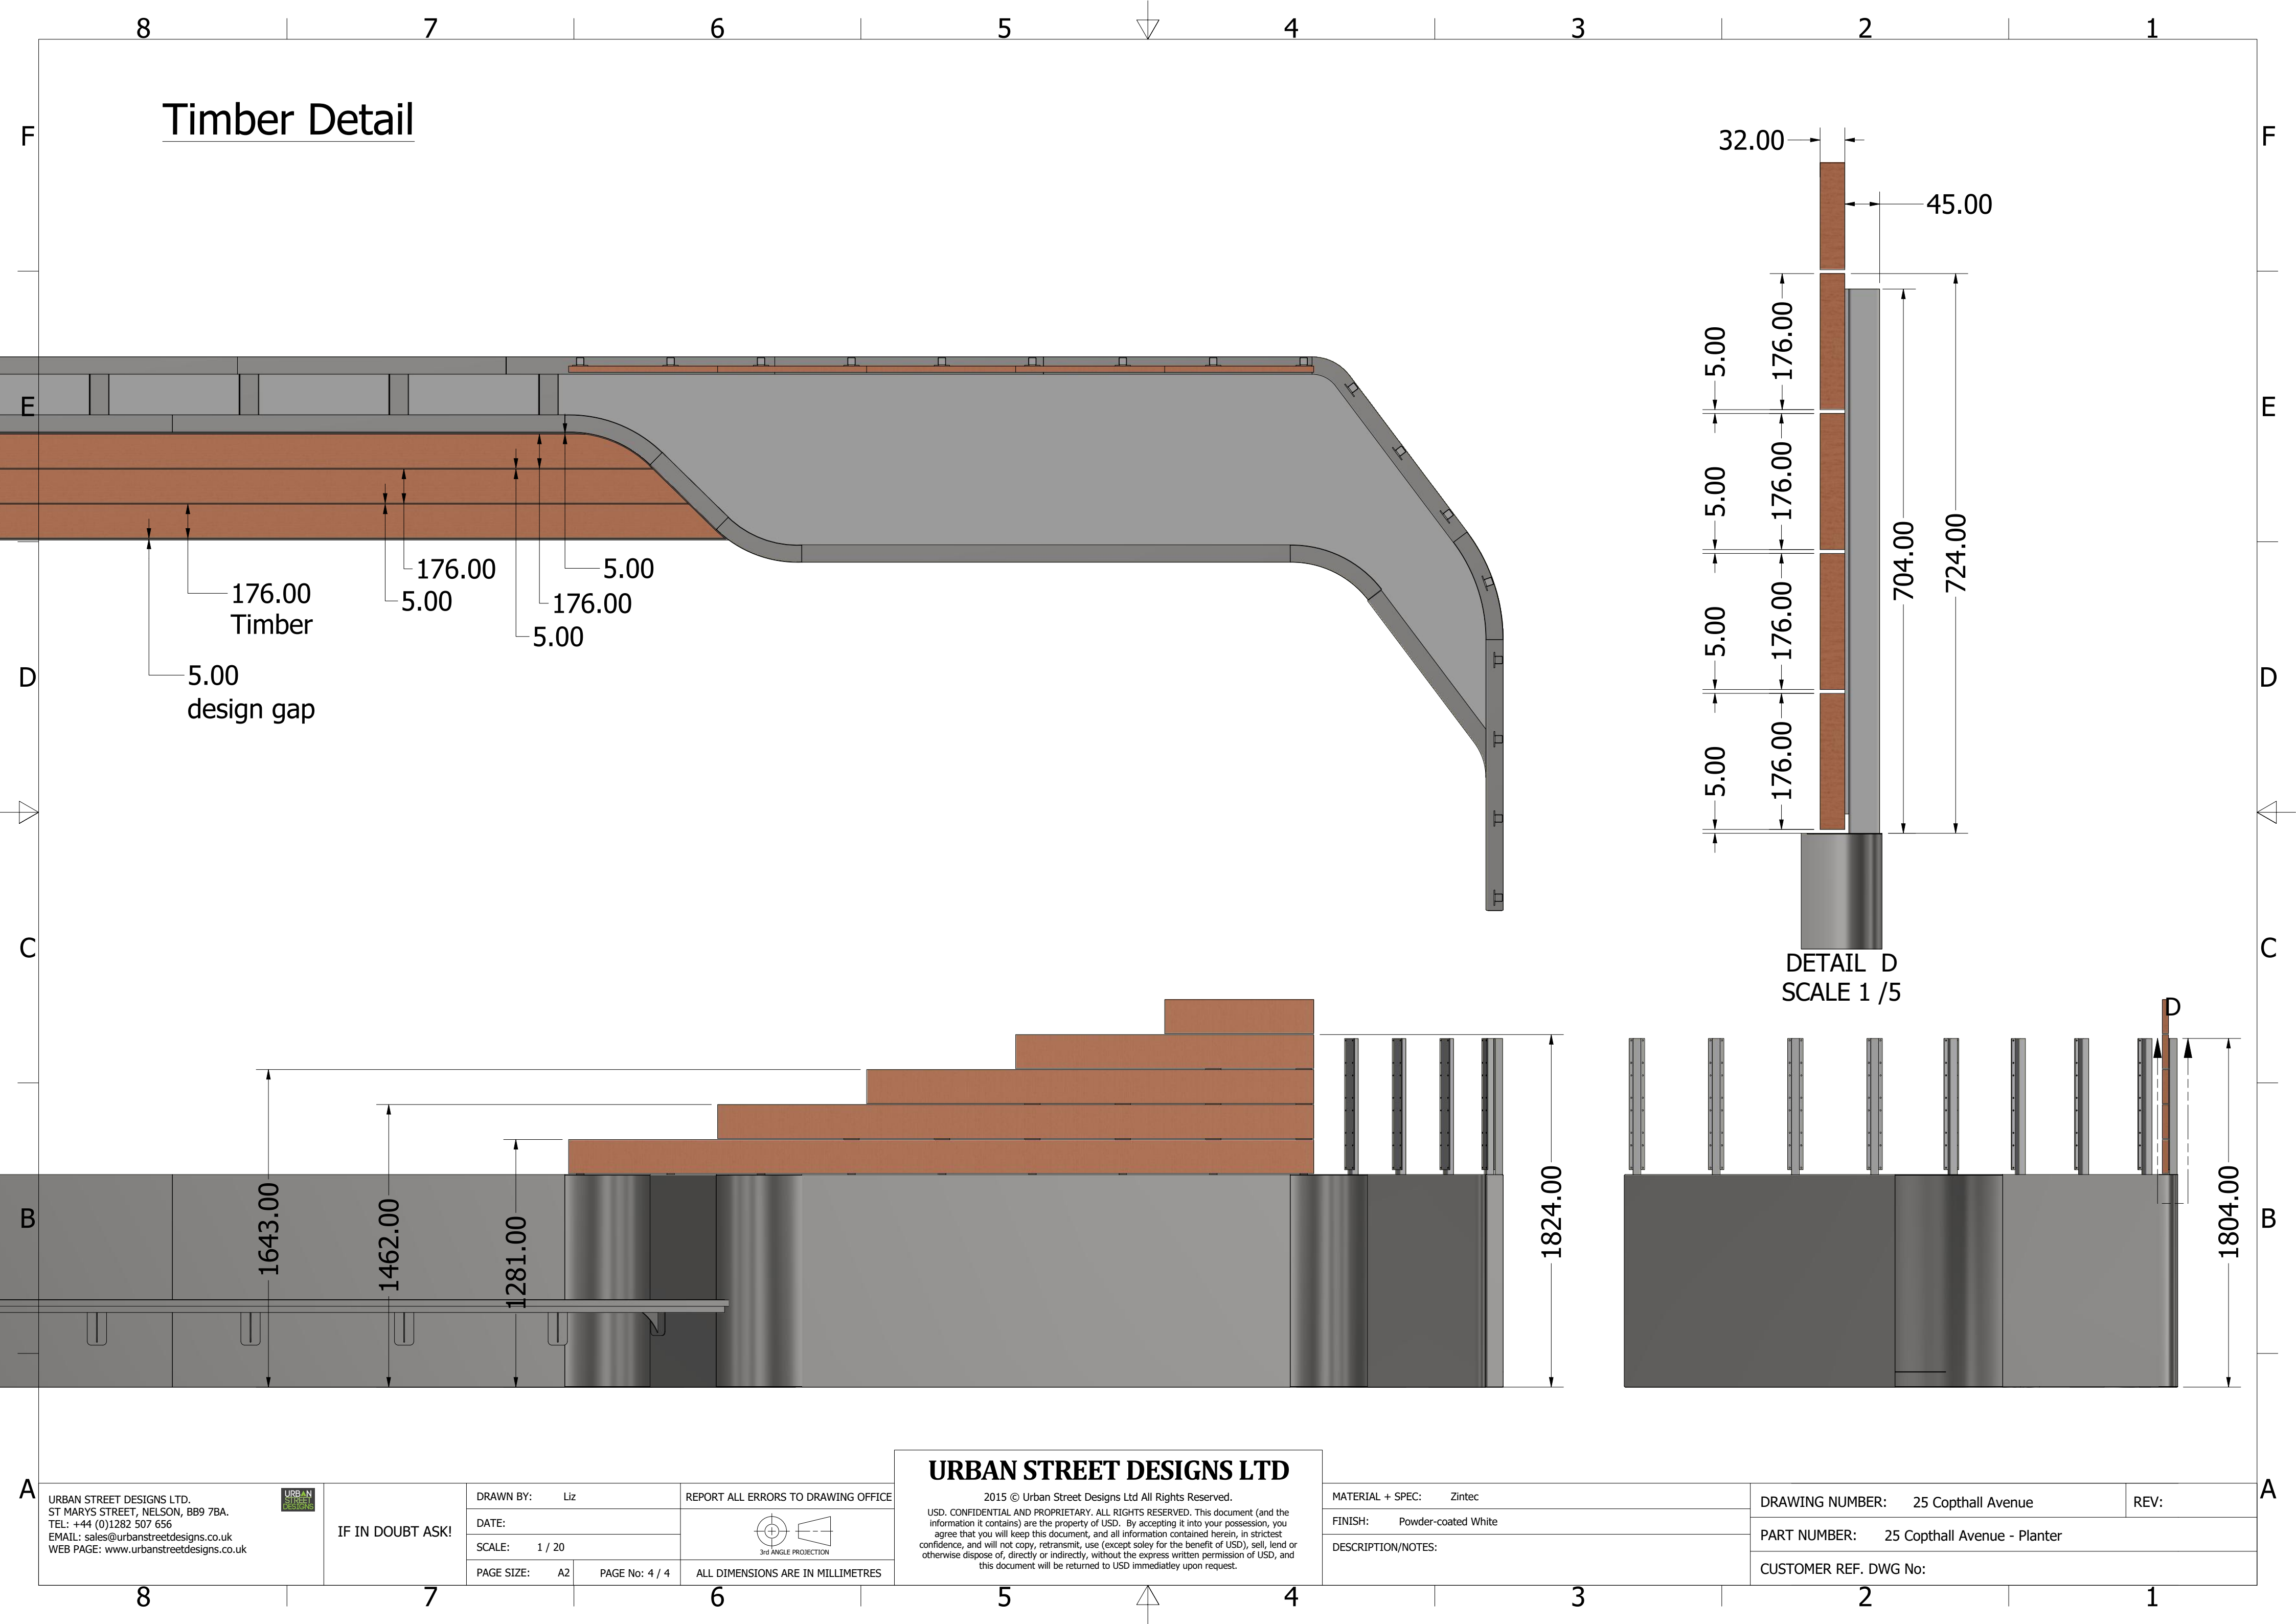

# Timber Detail

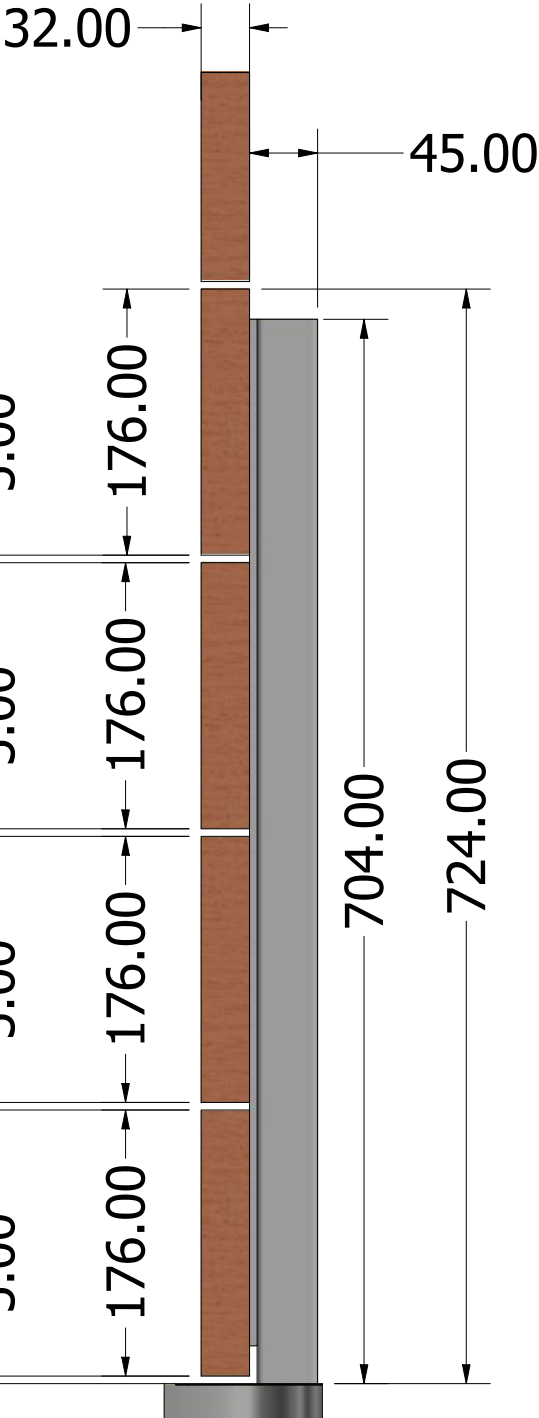

DETAIL D  
SCALE 1 / 5

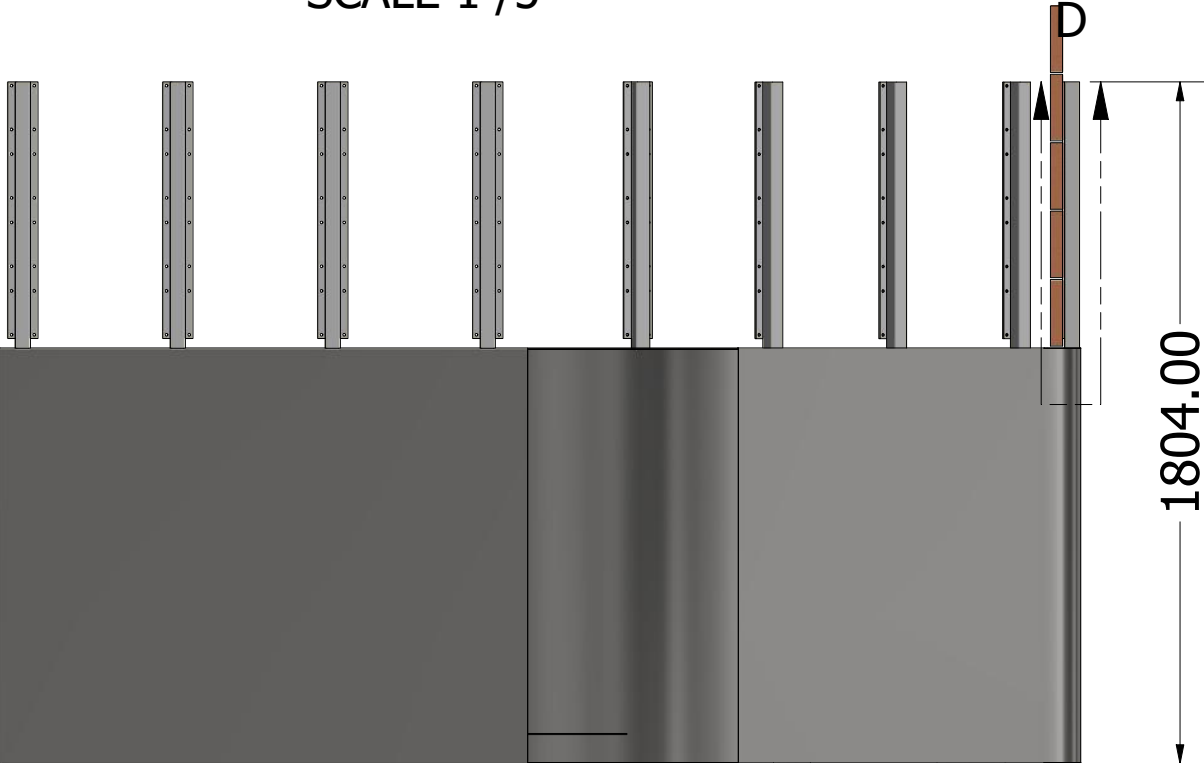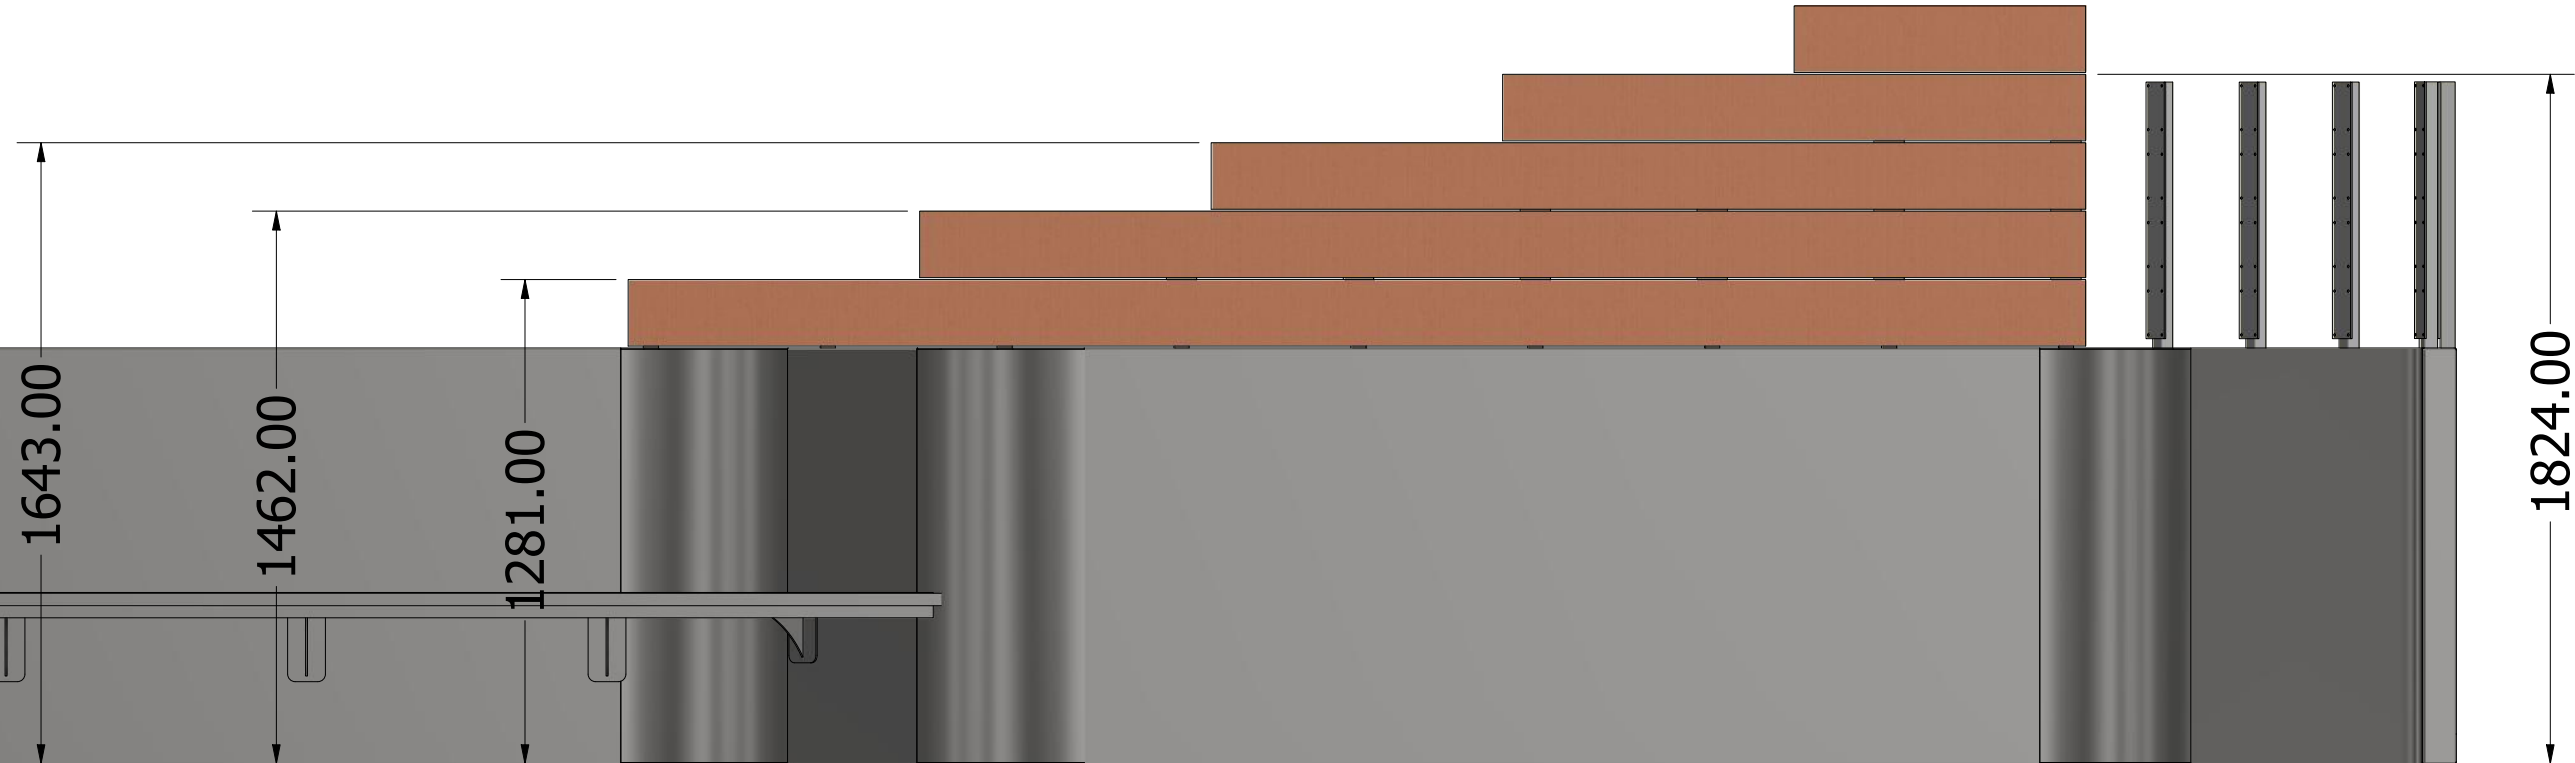


## URBAN STREET DESIGNS LTD

2015 © Urban Street Designs Ltd All Rights Reserved.  
USD. CONFIDENTIAL AND PROPRIETARY. ALL RIGHTS RESERVED. This document (and the information it contains) are the property of USD. By accepting it into your possession, you agree that you will keep this document, and all information contained herein, in strictest confidence, and will not copy, retransmit, use (except solely for the benefit of USD), sell, lend or otherwise dispose of, directly or indirectly, without the express written permission of USD, and this document will be returned to USD immediately upon request.

URBAN STREET DESIGNS LTD.  
ST MARYS STREET, NELSON, BB9 7BA.  
TEL: +44 (0)1282 507 656  
EMAIL: sales@urbanstreetdesigns.co.uk  
WEB PAGE: www.urbanstreetdesigns.co.uk

IF IN DOUBT ASK!

DRAWN BY:	Liz	REPORT ALL ERRORS TO DRAWING OFFICE
DATE:		
SCALE:	1 / 20	
PAGE SIZE:	A2	PAGE No: 4 / 4
ALL DIMENSIONS ARE IN MILLIMETRES		

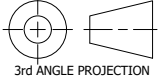

MATERIAL + SPEC:	Zintec	DRAWING NUMBER:	25 Copthall Avenue	REV:
FINISH:	Powder-coated White	PART NUMBER:	25 Copthall Avenue - Planter	
DESCRIPTION/NOTES:	CUSTOMER REF. DWG No:			